


IMPORTANT

- © This drawing is copyright and remains the property of this practice
- All dimensions to be checked on site
- Positions of existing services to be confirmed prior to proceeding
- Do not scale this drawing


REVISION STATUS

S Information issued for feasibility or scheme design
T Information issued for tender purposes only
C Information issued for Construction
NB: Only those drawings containing a C revision to be used for construction

NOTES

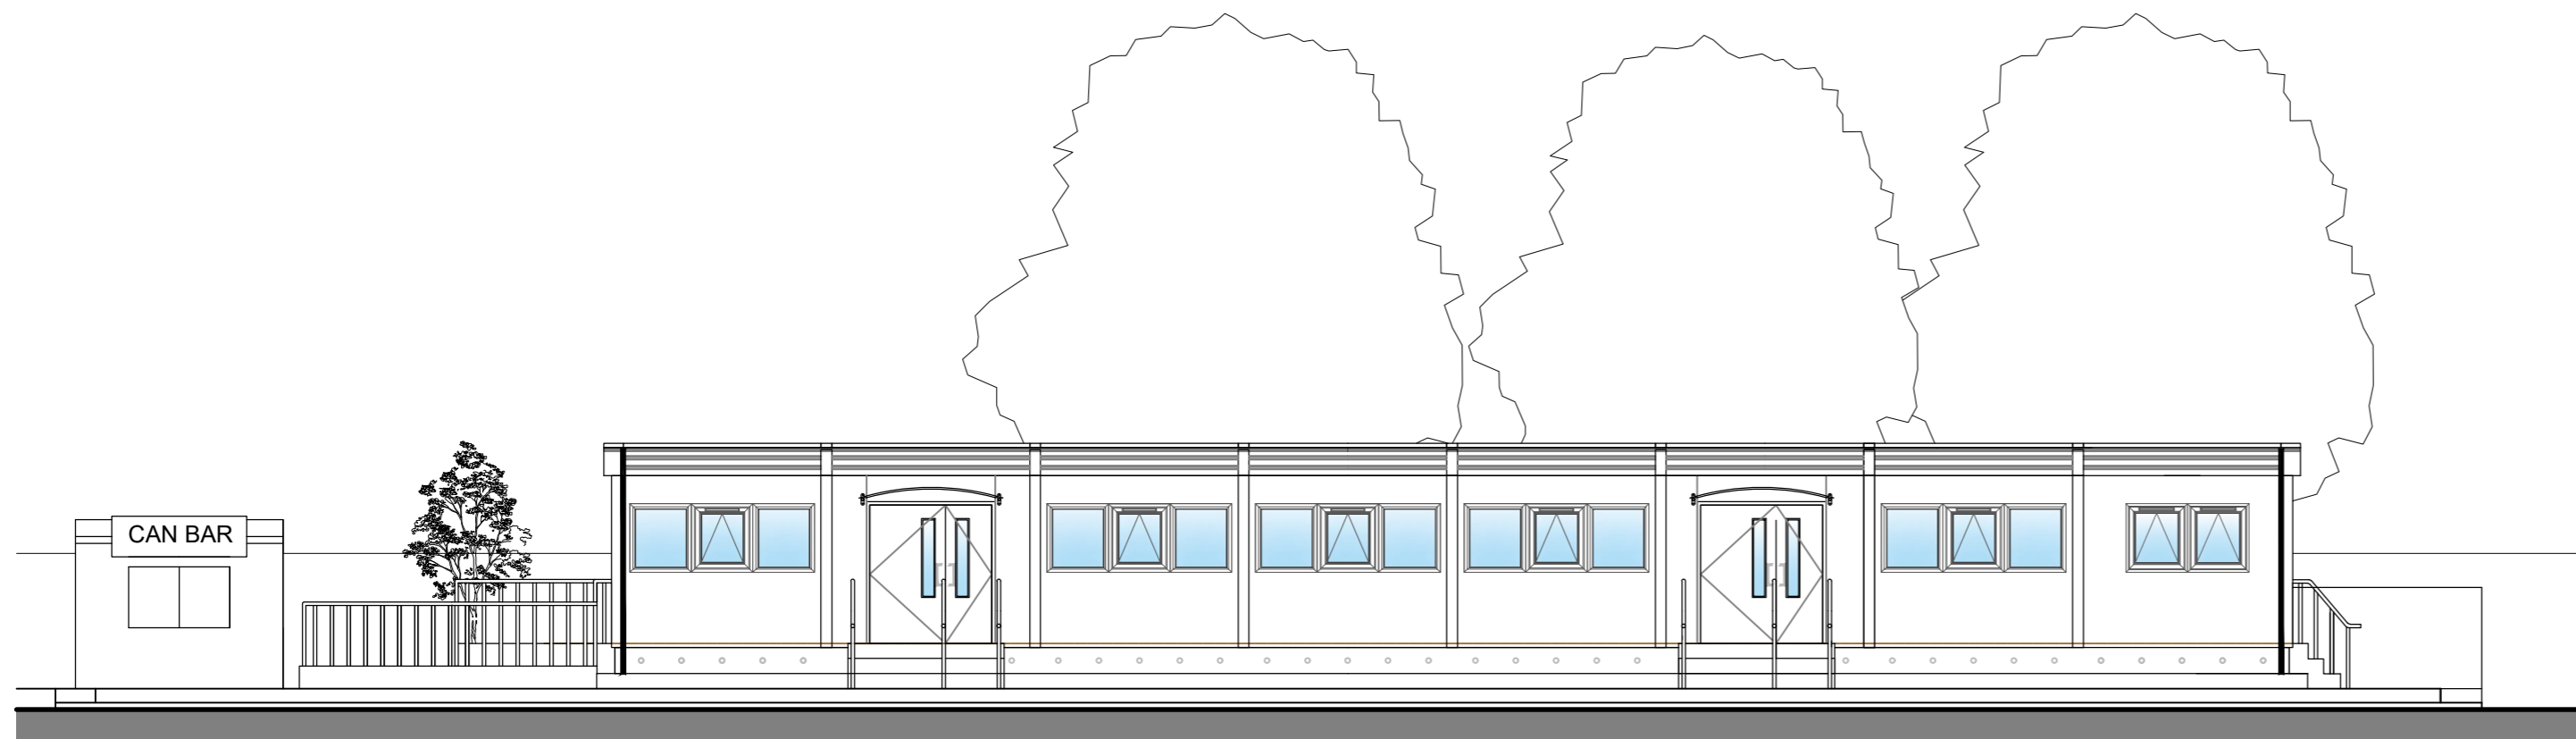


SOUTH ELEVATION

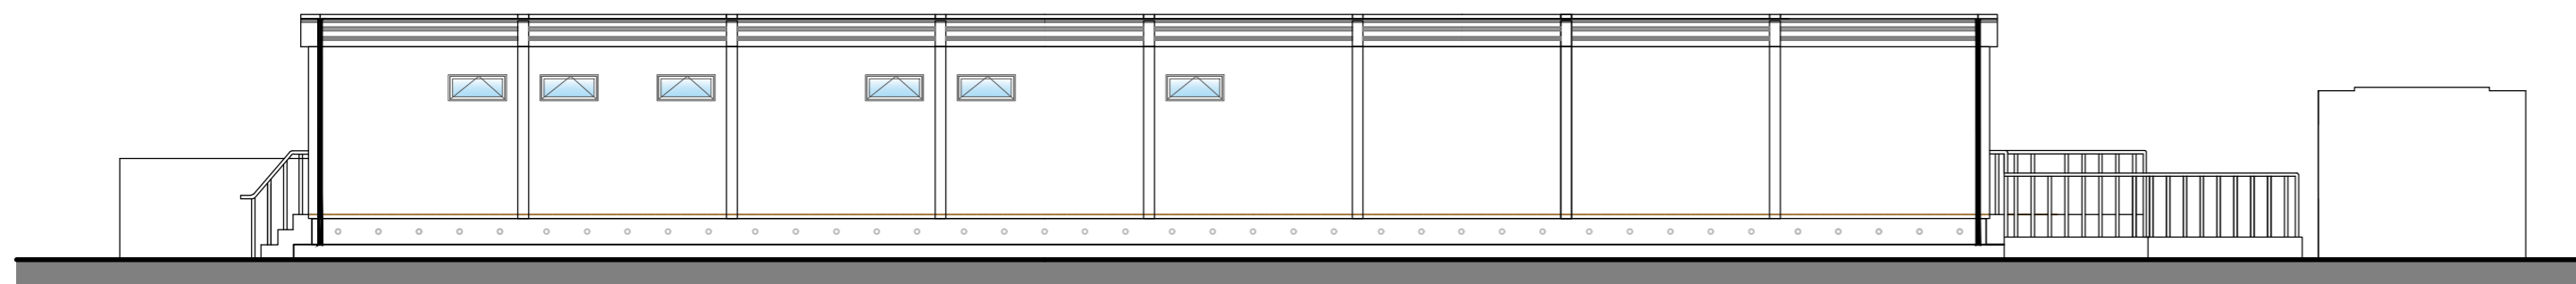

NORTH ELEVATION



WEST ELEVATION

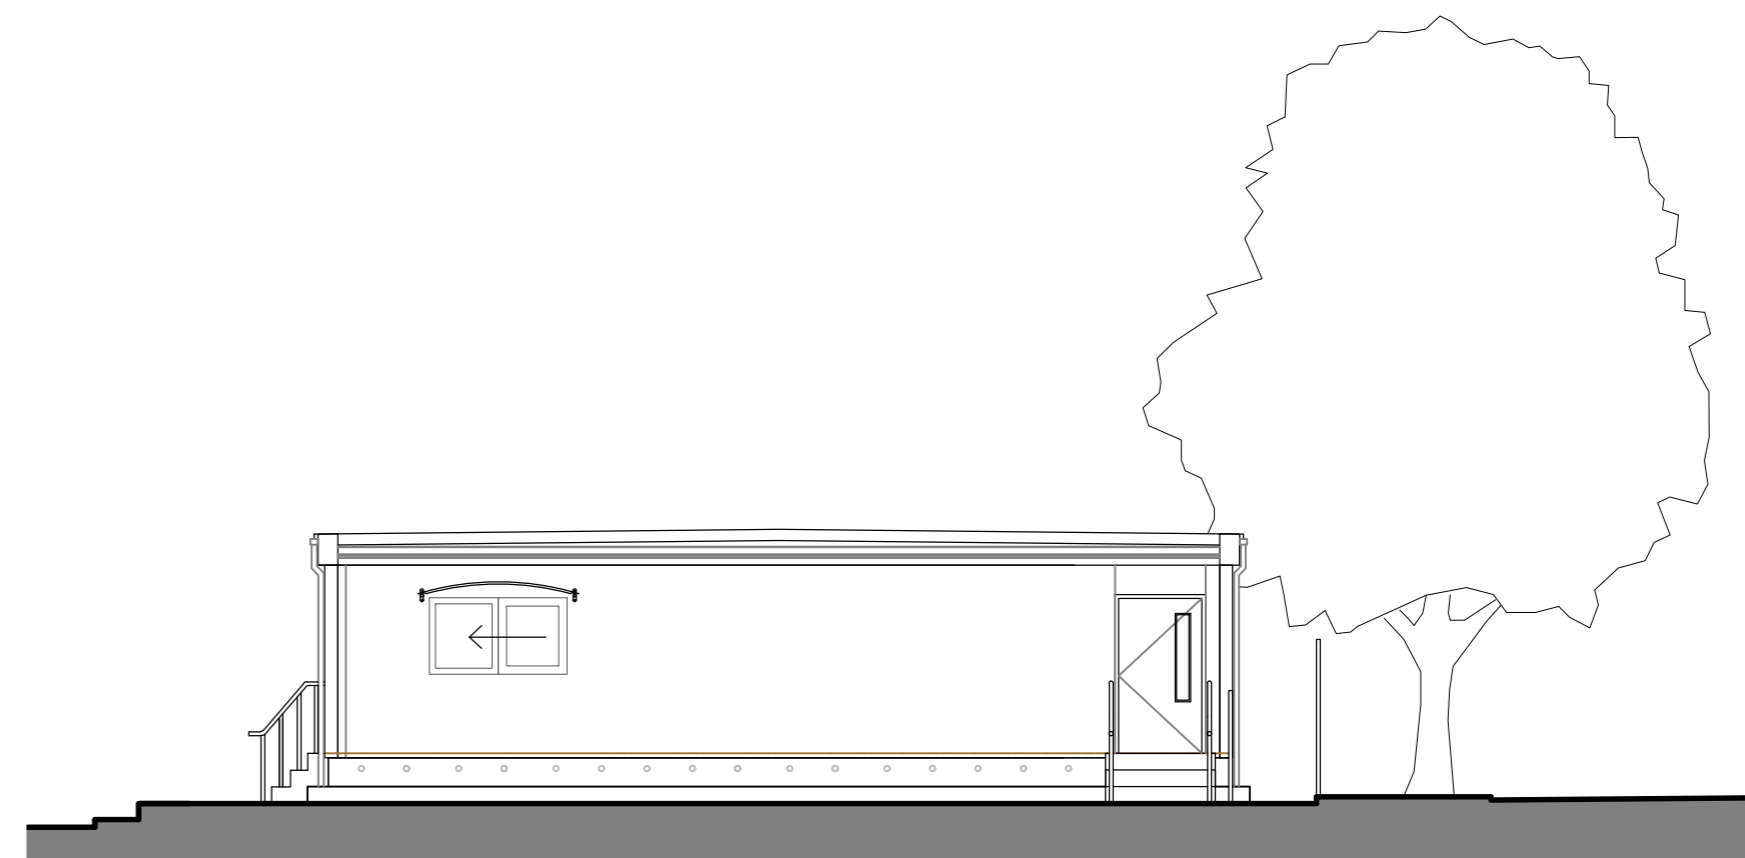

EAST ELEVATION

REVISION	DATE	DESCRIPTION

CLIENT
Trafford FC

PROJECT
Stadium Redevelopment
Shawe View Stadium

DRAWING TITLE
Proposed Clubhouse
Elevations

SCALE	DATE	DRAWN	CHECKED
1:100@A2	Oct '25	DG	NW

DRG NO.
7568_PL05

fwp

FWP Limited
6 & 7 RIBBLESDALE PLACE
PRESTON PR1 3NA
T (01772) 259824
E mail@fwp.co.uk
www.fwpgroup.co.uk

