




FLOOR PLAN

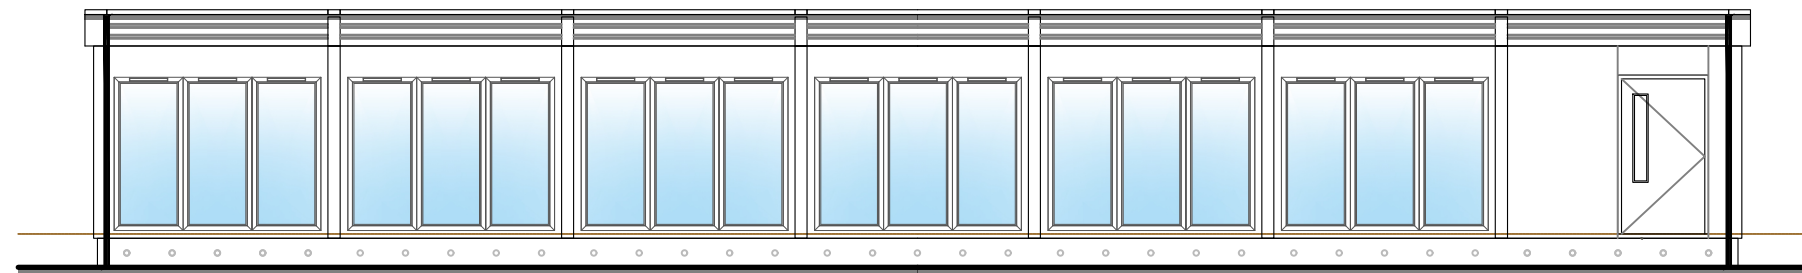


SOUTH ELEVATION

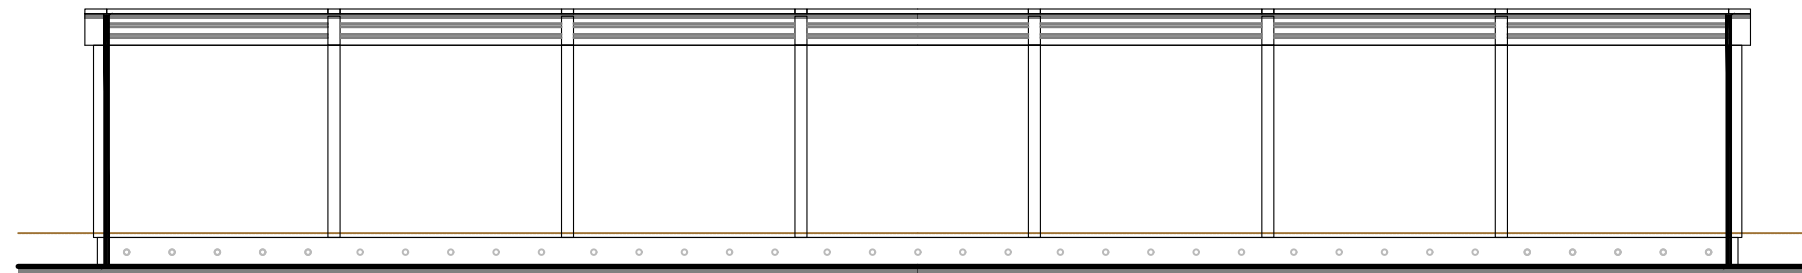


NORTH ELEVATION

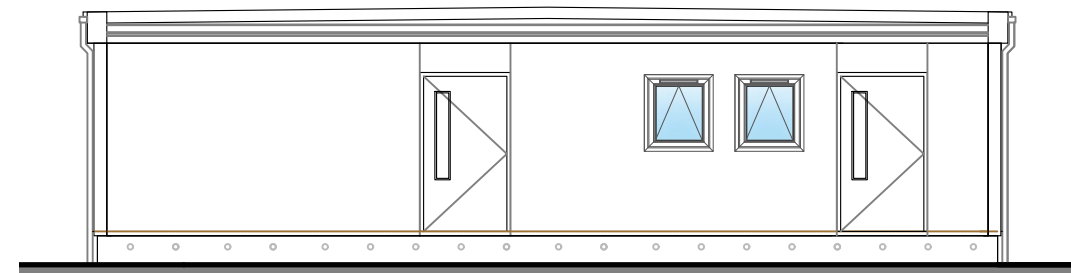

WEST ELEVATION

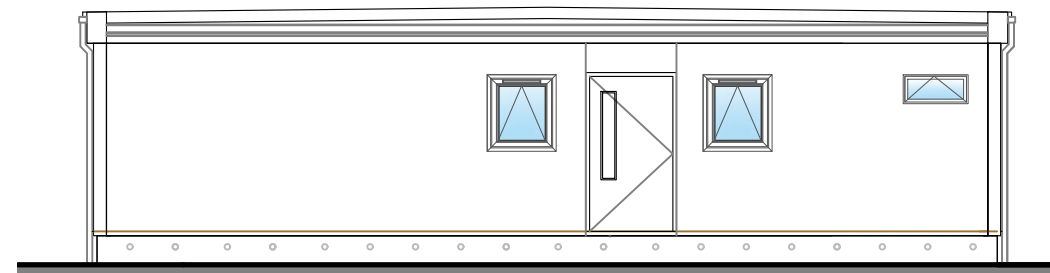

EAST ELEVATION

 

IMPORTANT
 © This drawing is copyright and remains the property of this practice
 All dimensions to be checked on site
 Positions of existing services to be confirmed prior to proceeding

REVISION STATUS
 S Information issued for feasibility or scheme design.
 T Information issued for tender purposes only.
 C Information issued for Construction.
 NB: Only those drawings containing a C revision to be used for construction.

NOTES

| REVISION | DATE | DESCRIPTION |
|----------|------|-------------|
|----------|------|-------------|

CLIENT
 Trafford FC

PROJECT
 Stadium Redevelopment
 Shawe View Stadium

DRAWING TITLE
 Proposed Changing Facilities

| SCALE | DATE | DRAWN | CHECKED |
|----------|---------|-------|---------|
| 1:100@A3 | May' 25 | DG | NW |

DRG NO.
 7568_PL06

FWP
 6 & 7 RIBBLESDALE PLACE
 PRESTON PR1 3NA
 T (01772) 259824
 F (01772) 203375
 E mail@fwp.uk.com
 www.fwpgroup.co.uk

fwp

Frank Whittle Partnership Limited