

**IMPORTANT**

- © This drawing is copyright and remains the property of this practice
- All dimensions to be checked on site
- Positions of existing services to be confirmed prior to proceeding

**REVISION STATUS**

- S Information issued for feasibility or scheme design.
- T Information issued for tender purposes only.
- C Information issued for Construction.

NB: Only those drawings containing a C revision to be used for construction.

**NOTES**

REVISION	DATE	DESCRIPTION
----------	------	-------------

**CLIENT**  
Trafford FC


**PROJECT**  
Stadium Redevelopment  
Shawe View Stadium

**DRAWING TITLE**  
Existing Site Plan

SCALE	DATE	DRAWN	CHECKED
1:500@A3	May' 25	DG	NW

**DRG NO.**  
7568\_PL02

**REVISION**

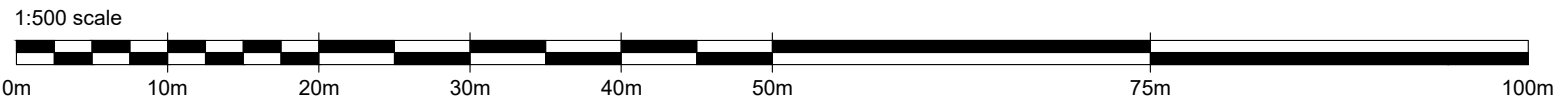

**fwp**

**FWP**  
6 & 7 RIBBLESDALE PLACE  
PRESTON PR1 3NA  
T (01772) 259824  
F (01772) 203375  
E mail@fwp.uk.com  
www.fwpgroup.co.uk

**Frank Whittle Partnership Limited**