

IMPORTANT


- © This drawing is copyright and remains the property of this practice
- All dimensions to be checked on site
- Positions of existing services to be confirmed prior to proceeding
- Do not scale this drawing

REVISION STATUS

- S Information issued for feasibility or scheme design
- T Information issued for tender purposes only
- C Information issued for Construction
- NB: Only those drawings containing a C revision to be used for construction

NOTES

SHAWE ROAD

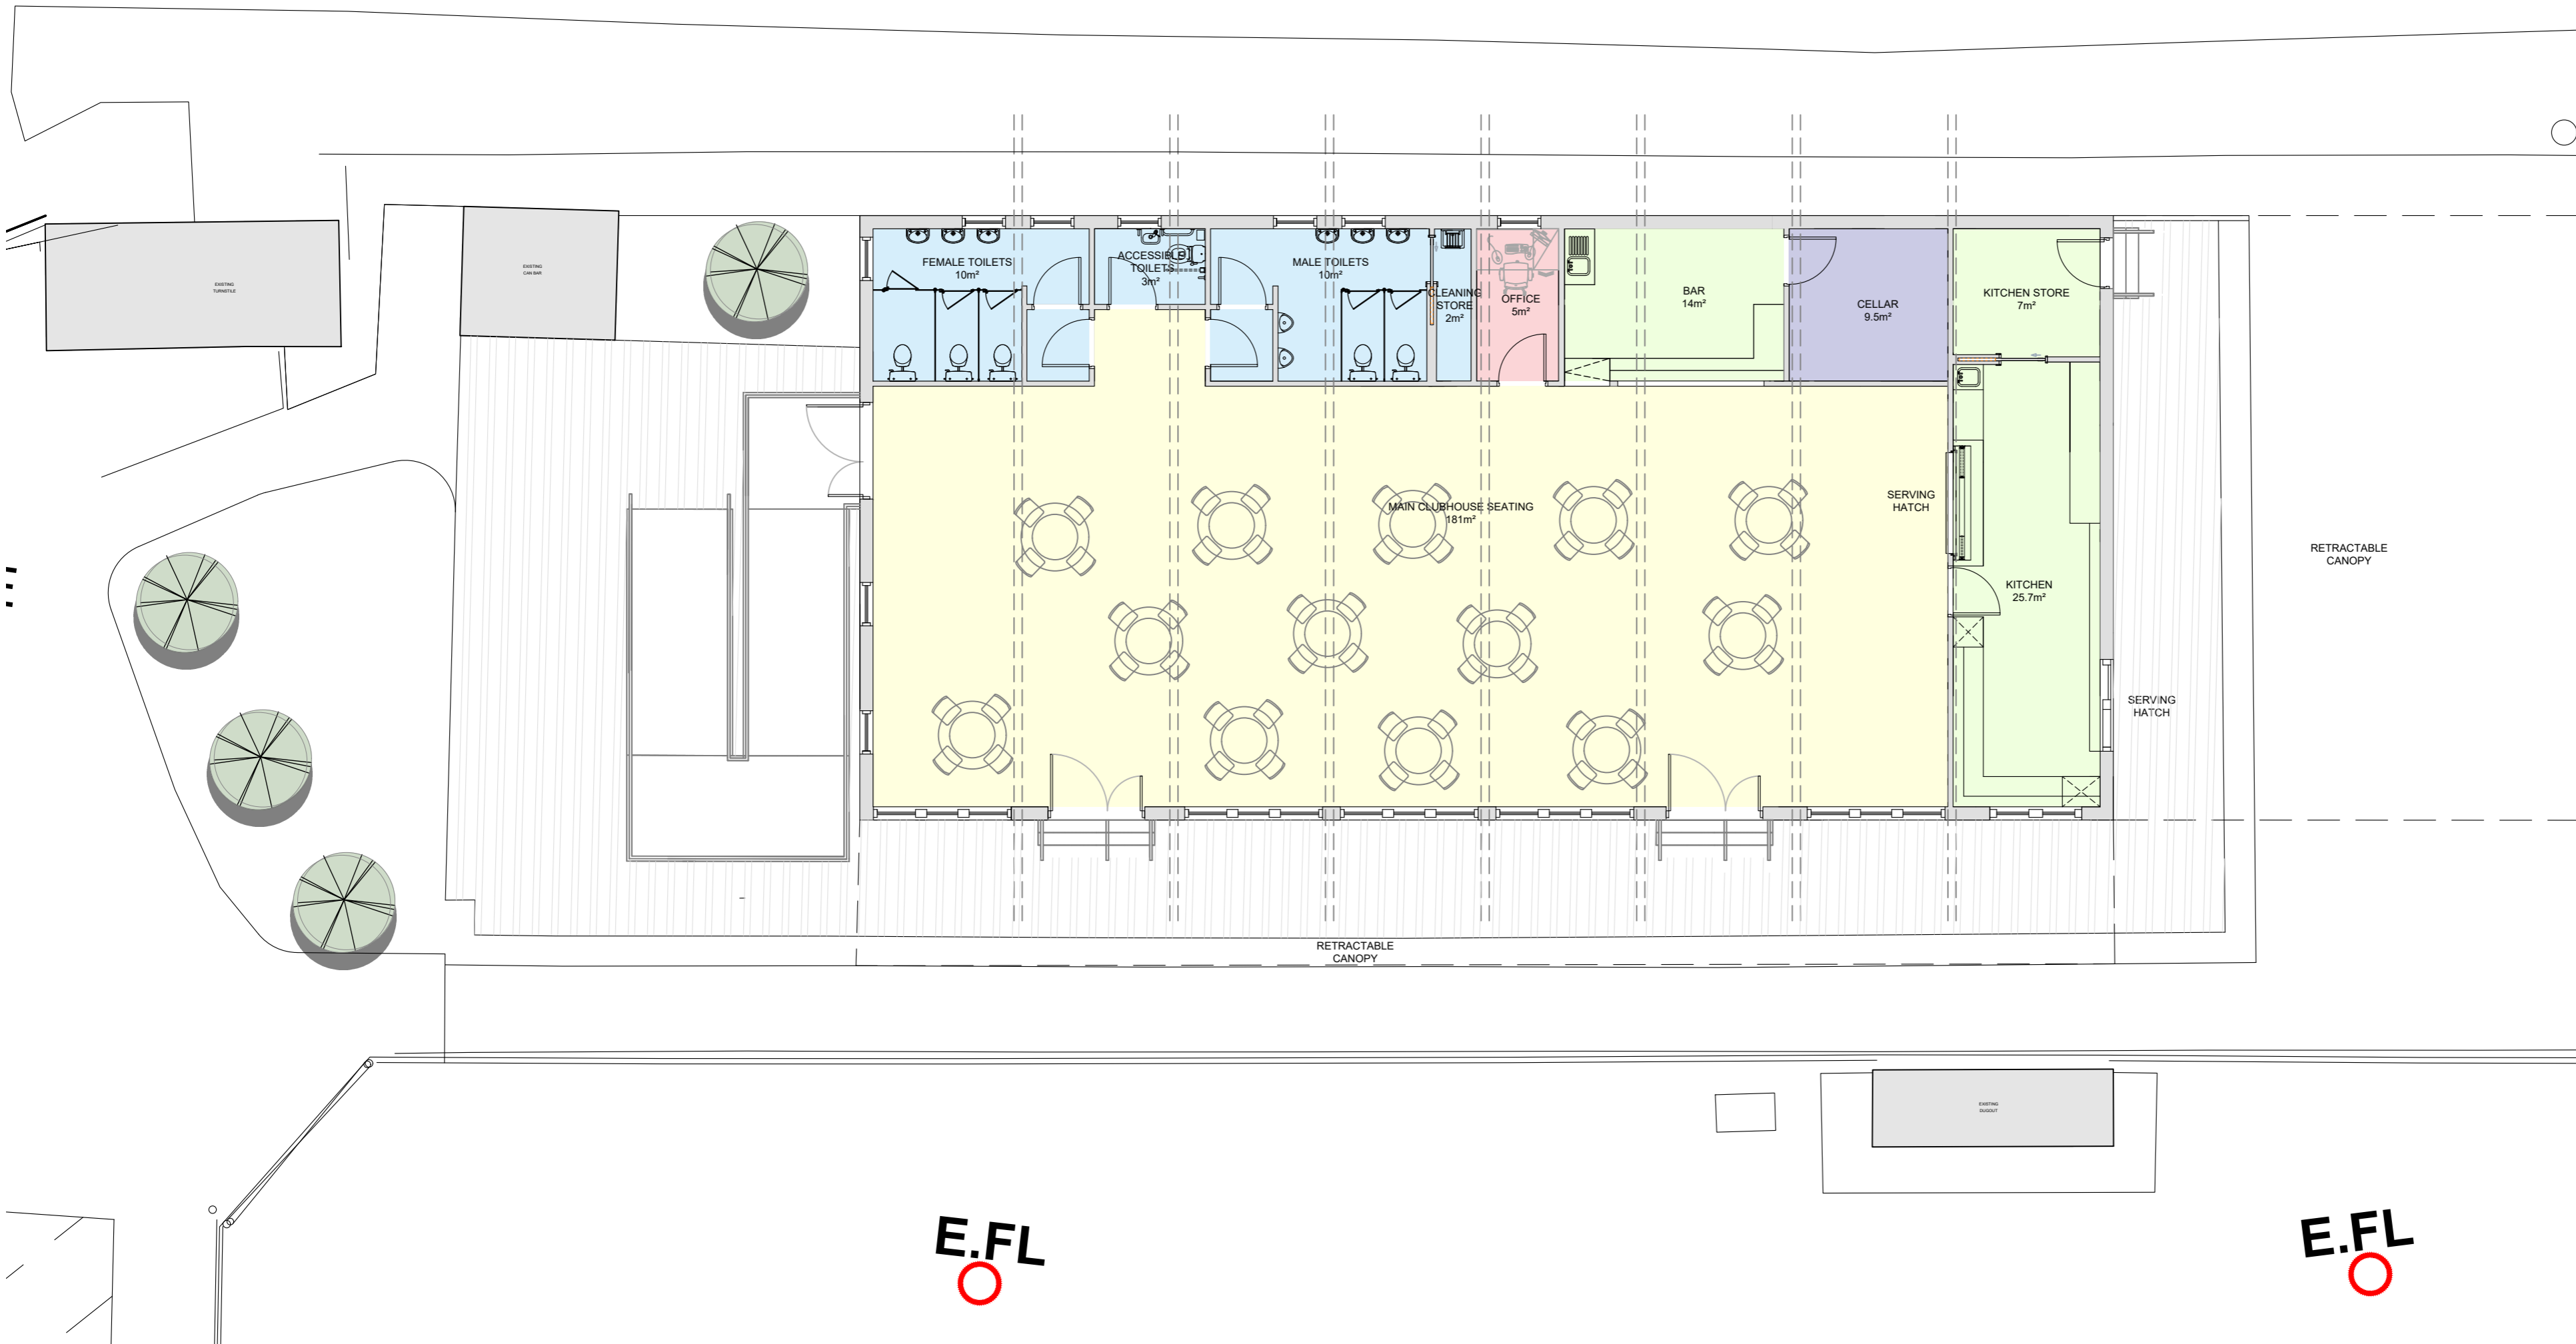

E.FL

E.FL

REVISION	DATE	DESCRIPTION
CLIENT Trafford FC		
PROJECT Stadium Redevelopment Shawe View Stadium		
DRAWING TITLE Proposed Clubhouse Floorplan		
SCALE 1:100@A2	DATE Oct' 25	CHECKED NW
DRG NO. 7568_PL04		REVISION

fwp

FWP Limited
6 & 7 RIBBLESDALE PLACE
PRESTON PR1 3NA
T (01772) 259824
E mail@fwp.uk.com
www.fwpgroup.co.uk

